


GANNON BUILDING (NORTH)
 FIRST FLOOR PLAN
 BUILDING #003D



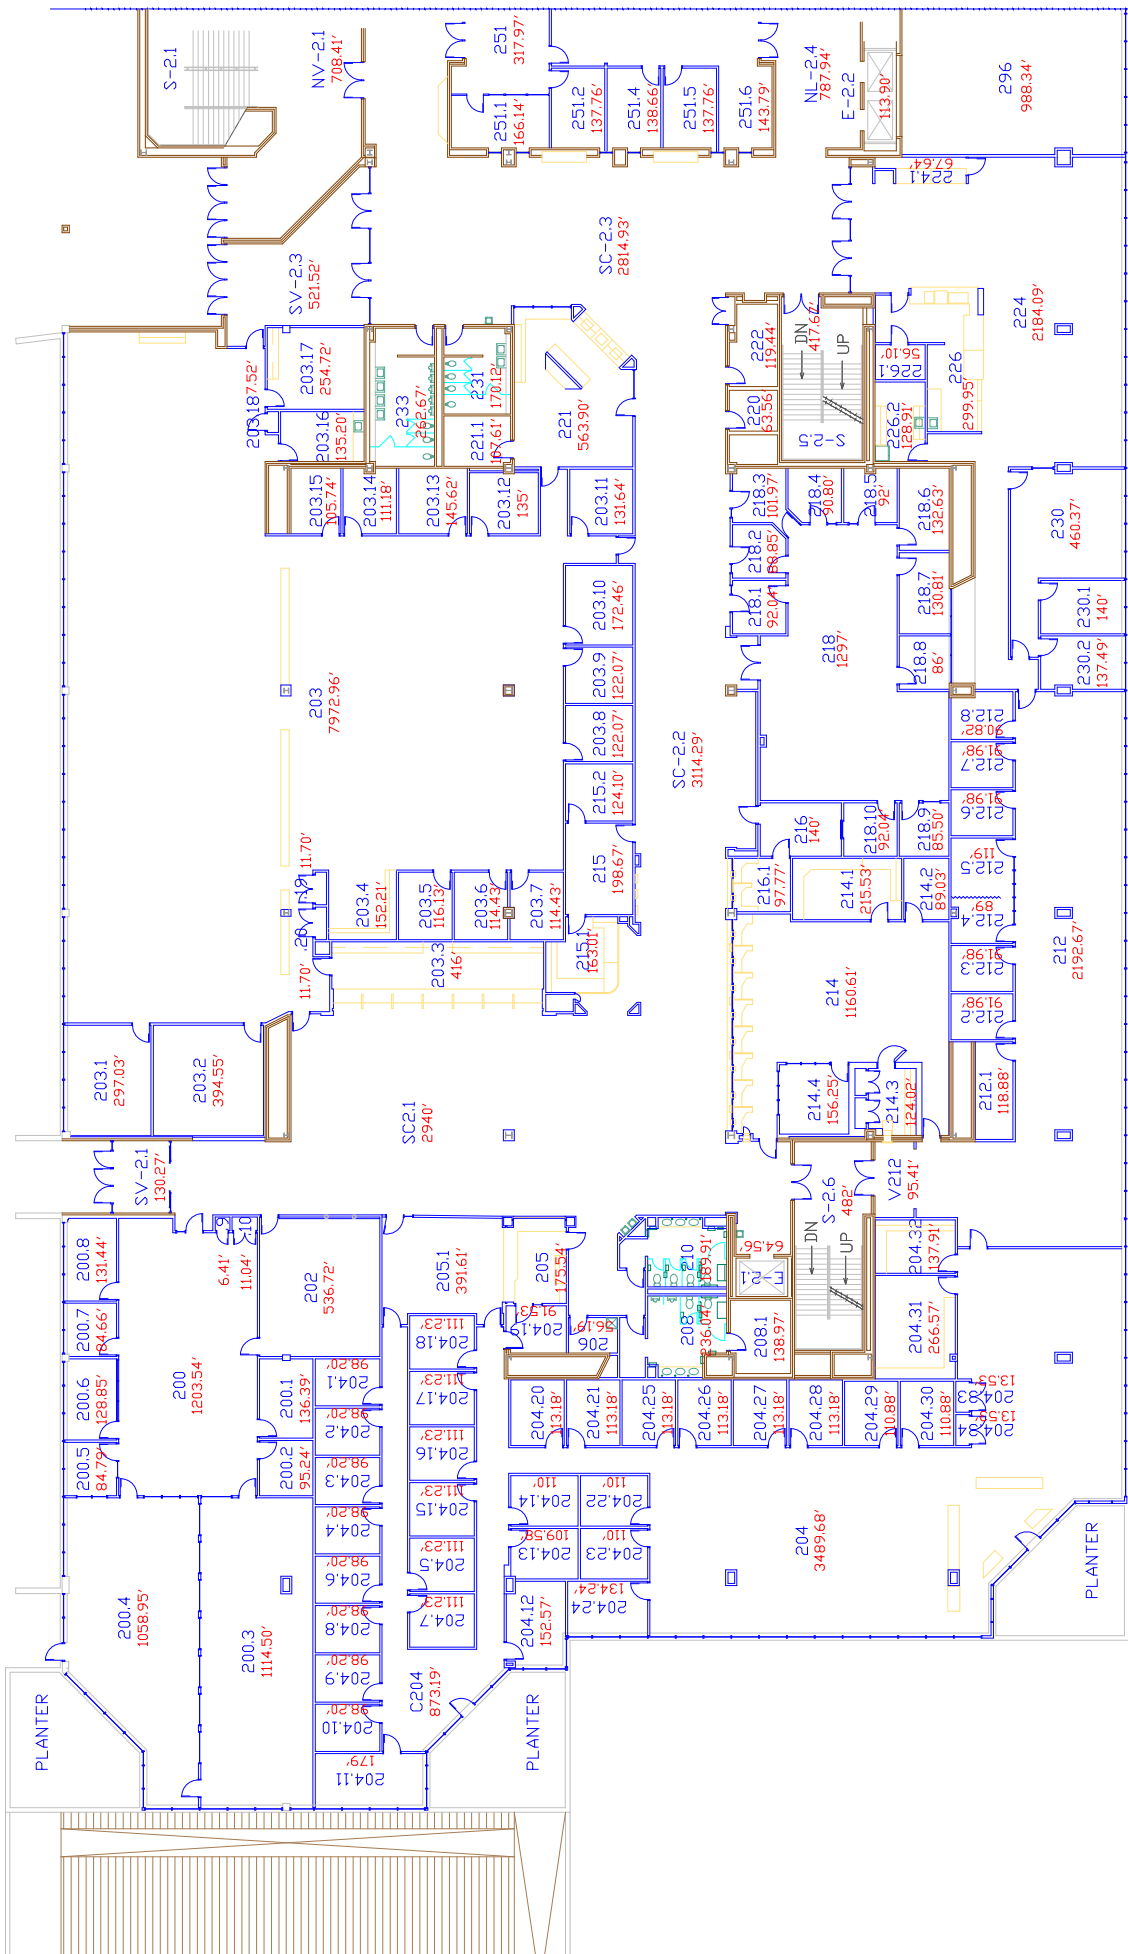

GANNON BUILDING (SOUTH)
 SECOND FLOOR PLAN
 BUILDING #003A

03-16-11